


CLARK DRIVE

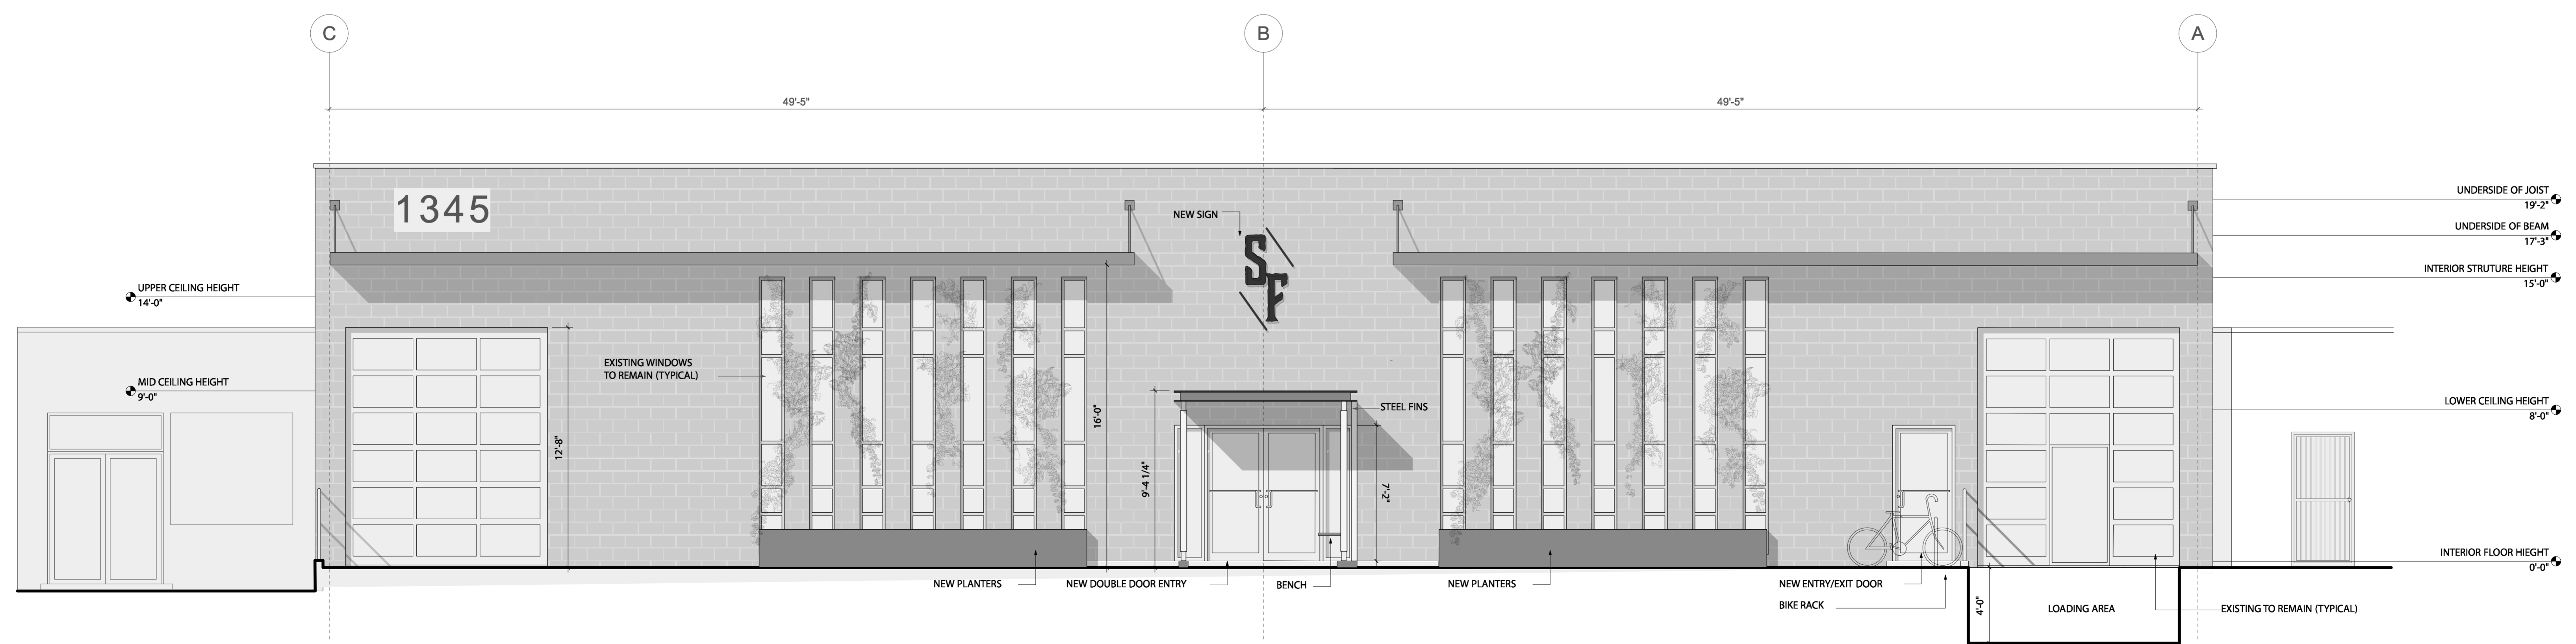

COPYRIGHT OF THIS DRAWING AND DESIGN IS RESERVED BY SIMCIC + UHRICH ARCHITECTS (THE ARCHITECT). THIS DRAWING AND ALL ASSOCIATED DOCUMENTS ARE AN INSTRUMENT OF SERVICE BY THE ARCHITECT. THIS DRAWING AND THE INFORMATION CONTAINED THEREIN MAY NOT BE REPRODUCED IN WHOLE OR IN PART WITHOUT PRIOR WRITTEN PERMISSION OF THE ARCHITECT. THIS DRAWING IS NOT TO BE USED FOR CONSTRUCTION UNTIL ISSUED FOR THAT PURPOSE BY THE ARCHITECT. PRIOR TO COMMENCEMENT OF THE WORK THE CONTRACTOR SHALL VERIFY ALL DIMENSIONS, DATUMS, AND LEVELS, AND SHALL BRING ANY DISCREPANCIES BETWEEN THIS DRAWING AND THE FULL CONTRACT DOCUMENTS OR SITE CONDITIONS TO THE ATTENTION OF THE ARCHITECT FOR CLARIFICATION.

SIMCIC + UHRICH ARCHITECTS

SUITE 230 3 WEST 3RD AVENUE
VANCOUVER BC CANADA V5Y 3T8
604.559.5190
mark@simcicuhrich.com
bill@simcicuhrich.com
www.simcicuhrich.com

REVISIONS

ISSUE DATE

8/21/13
12/9/13
2/4/14
4/29/14
5/8/14
14-10-8

ISSUED FOR:

ISSUED FOR DEVELOPMENT PERMIT
ISSUED FOR BUILDING PERMIT
ISSUED FOR COSTING
ISSUED FOR COORDINATION
ISSUE FOR COORDINATION
ISSUED FOR DEVELOPMENT PERMIT

Strange Fellows Brewing

1345 Clark Drive

Floor Plan & Street Elevation
SCALE: AS NOTED IN DRAWING
DATE: August 11 2014